



pennsylvania

OFFICE OF OPEN RECORDS

RTK - 456



Springettsbury Township

1501 Mt. Zion Road

York, PA 17402

(717) 757-3521 (Phone)

(717) 505-0455 (Fax)

www.springettsbury.com

STANDARD RIGHT-TO-KNOW REQUEST FORM

DATE REQUESTED:

06/12/2017

REQUEST SUBMITTED BY:

E-MAIL

U.S. MAIL

FAX

IN-PERSON

NAME OF REQUESTOR:

Dieter Pedroza

STREET ADDRESS:

404 S. Wells Street

CITY/STATE/COUNTY (Required):

Chicago IL 60607

TELEPHONE (Optional):

[REDACTED]

RECORDS REQUESTED:

**Provide as much specific detail as possible so the agency can identify the information.*

We were looking for a site plan for 1125 Haines Rd York, PA 17402. Specifically plans containing property lines for the property (Five Guys) or prior tenant.

DO YOU WANT COPIES? YES or NO

DO YOU WANT TO INSPECT THE RECORDS? YES or NO

DO YOU WANT CERTIFIED COPIES OF RECORDS? YES or NO

RIGHT TO KNOW OFFICER:

ABEGALE GIBB

abby.gibb@springettsbury.com

DATE RECEIVED BY THE AGENCY:

6/12/2017

AGENCY FIVE (5)-DAY RESPONSE DUE:

6/19/2017

30-Day Response Due: 7/19/2017

***Public bodies may fill anonymous verbal or written requests. If the requestor wishes to pursue the relief and remedies provided for in this Act, the request must be in writing. (Section 702.) Written requests need not include an explanation why information is sought or the intended use of the information unless otherwise required by law. (Section 703.)*

Questions: please contact the Office of Open Records at (717) 346-9903 or openrecords@state.pa.us

SPRINGETTSBURY TOWNSHIP



COAT OF ARMS OF SPRINGETT PENN
1701-1731

1501 Mt. Zion Road
York, Pennsylvania 17402
717-757-3521 Fax: 717-757-7856
www.springettsbury.com
email: info@springettsbury.com

Police: 717-757-3525 Fax: 717-840-1908
Police and Fire Emergencies - Dial 911
Recreation Office: 717-505-0406

Wastewater Treatment Facility
3501 North Sherman Street
717-757-3521 Fax: 717-840-0680

BOARD OF SUPERVISORS

Mark M. Swomley
Chairman

George M. Dvoryak
Vice Chairman

Kathleen A. Phan
Assistant Secretary/Treasurer

William H. Schenck, III

Blanda E. Nace

TOWNSHIP MANAGER

Benjamin B. Marchant

June 16, 2017

Mr. Dieter Pedroza
404 S. Wells Street
Chicago, IL 60607

Re: **RIGHT-TO-KNOW REQUEST – 1125 Haines Road**

Dear Mr. Pedroza,

Thank you for writing to Springettsbury Township with your request for:

“...a site plan for 1125 Haines Rd York, PA 17402. Specifically plans containing property lines for the property (Five Guys) or prior tenant.”

Your request is approved and available records are included with this response electronically.


The Township always welcomes anyone who would like to review its records. Please contact Ms. Jessica Fieldhouse, Director of Community Development, at 717-757-3521 should you wish to schedule an appointment to review any of the Townships property record files.

Please be advised that this correspondence will serve to close this record with our office as permitted by law.



Very truly yours,


Abegale Gibb
Right to Know Officer

File: Right-to-Know 456

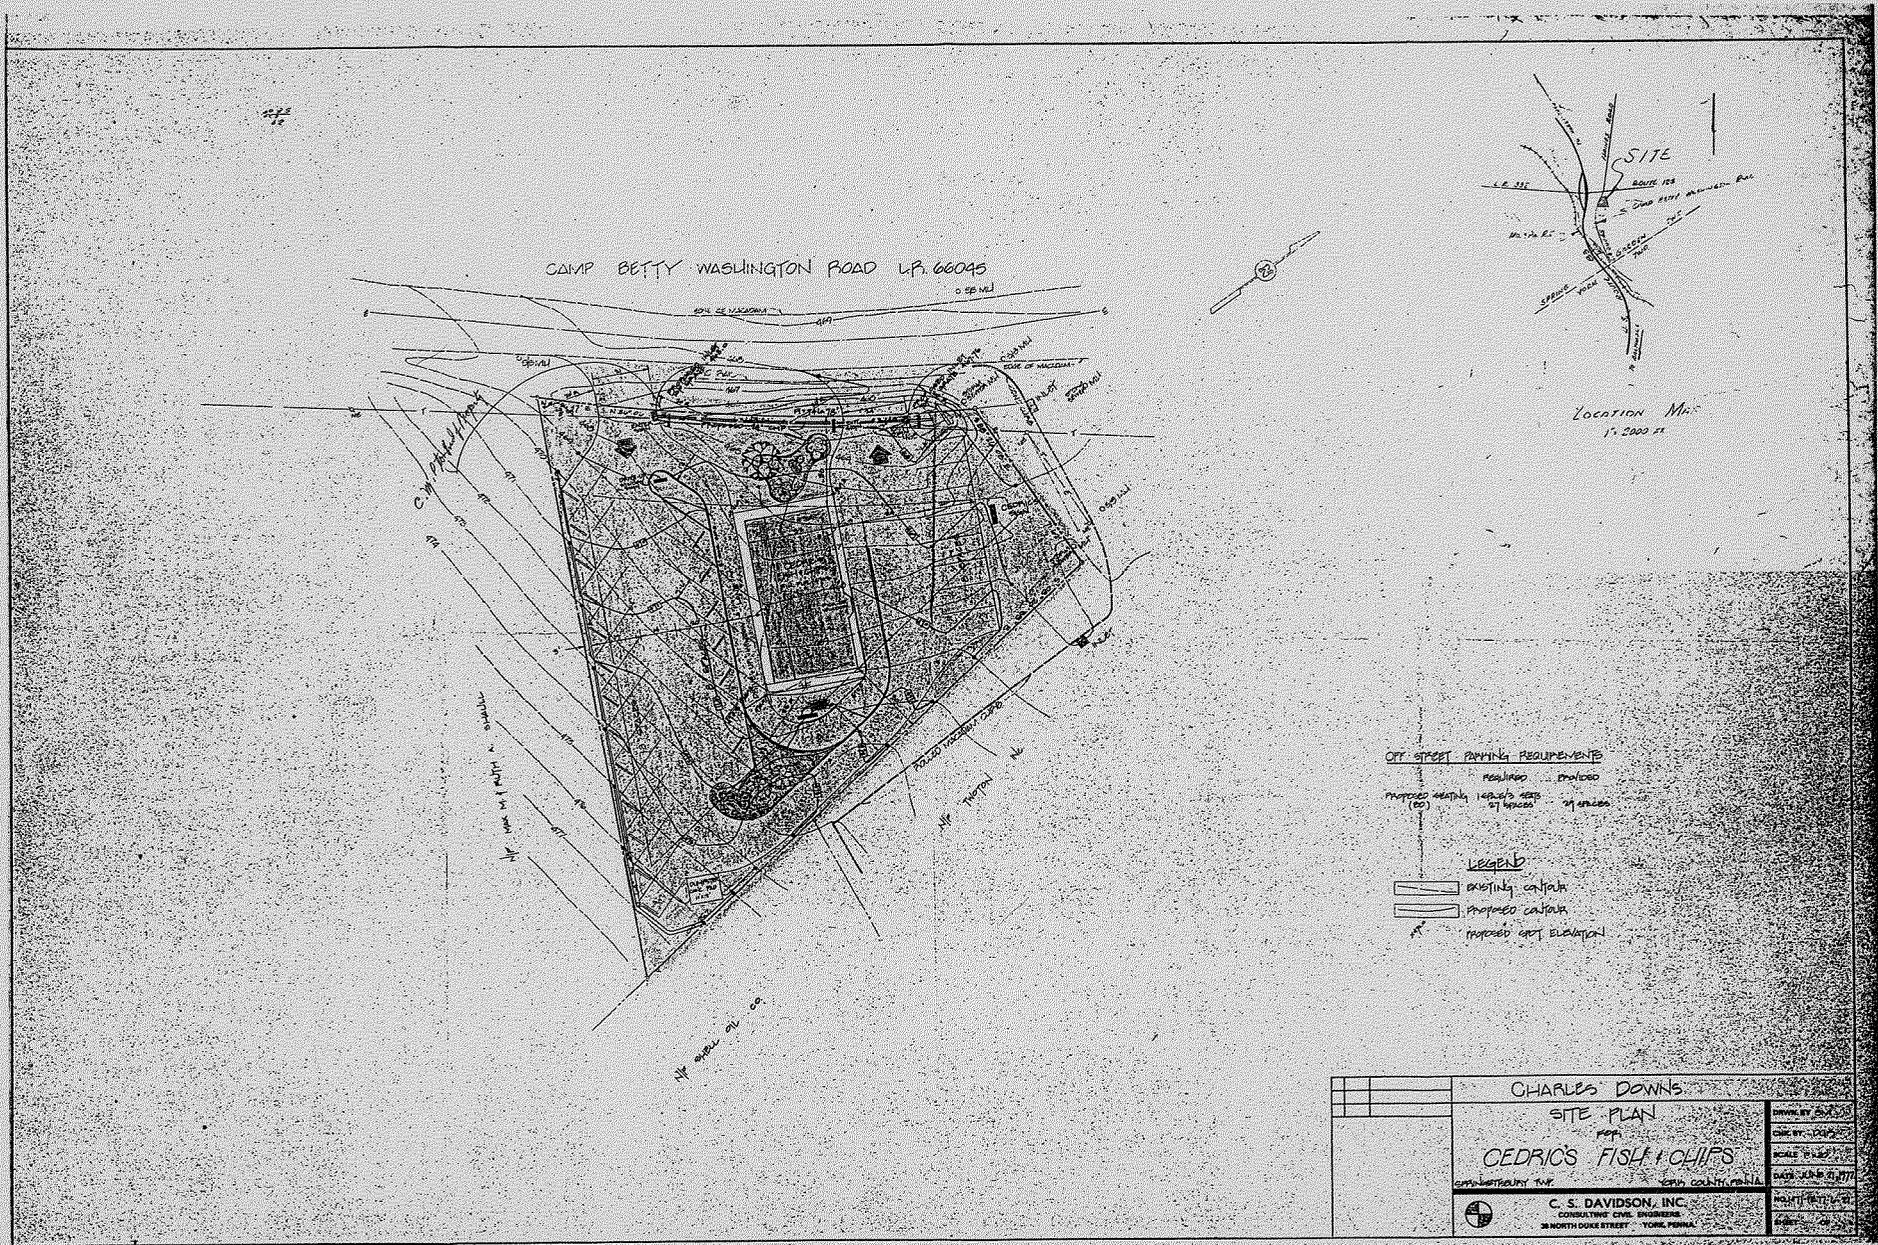

CHARLES DOWNS		DATE: 11/11/03
SITE PLAN		SCALE: 1/8" = 1'-0"
CEDRIC'S FISH & CHIPS		DATE: 11/11/03
C. S. DAVIDSON, INC.		PROJECT NO. 03-011
CONSULTING CIVIL ENGINEERS		11/11/03
28 NORTH DUKE STREET • YORK, PENNSA.		

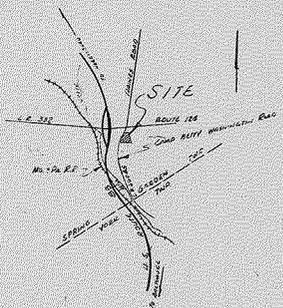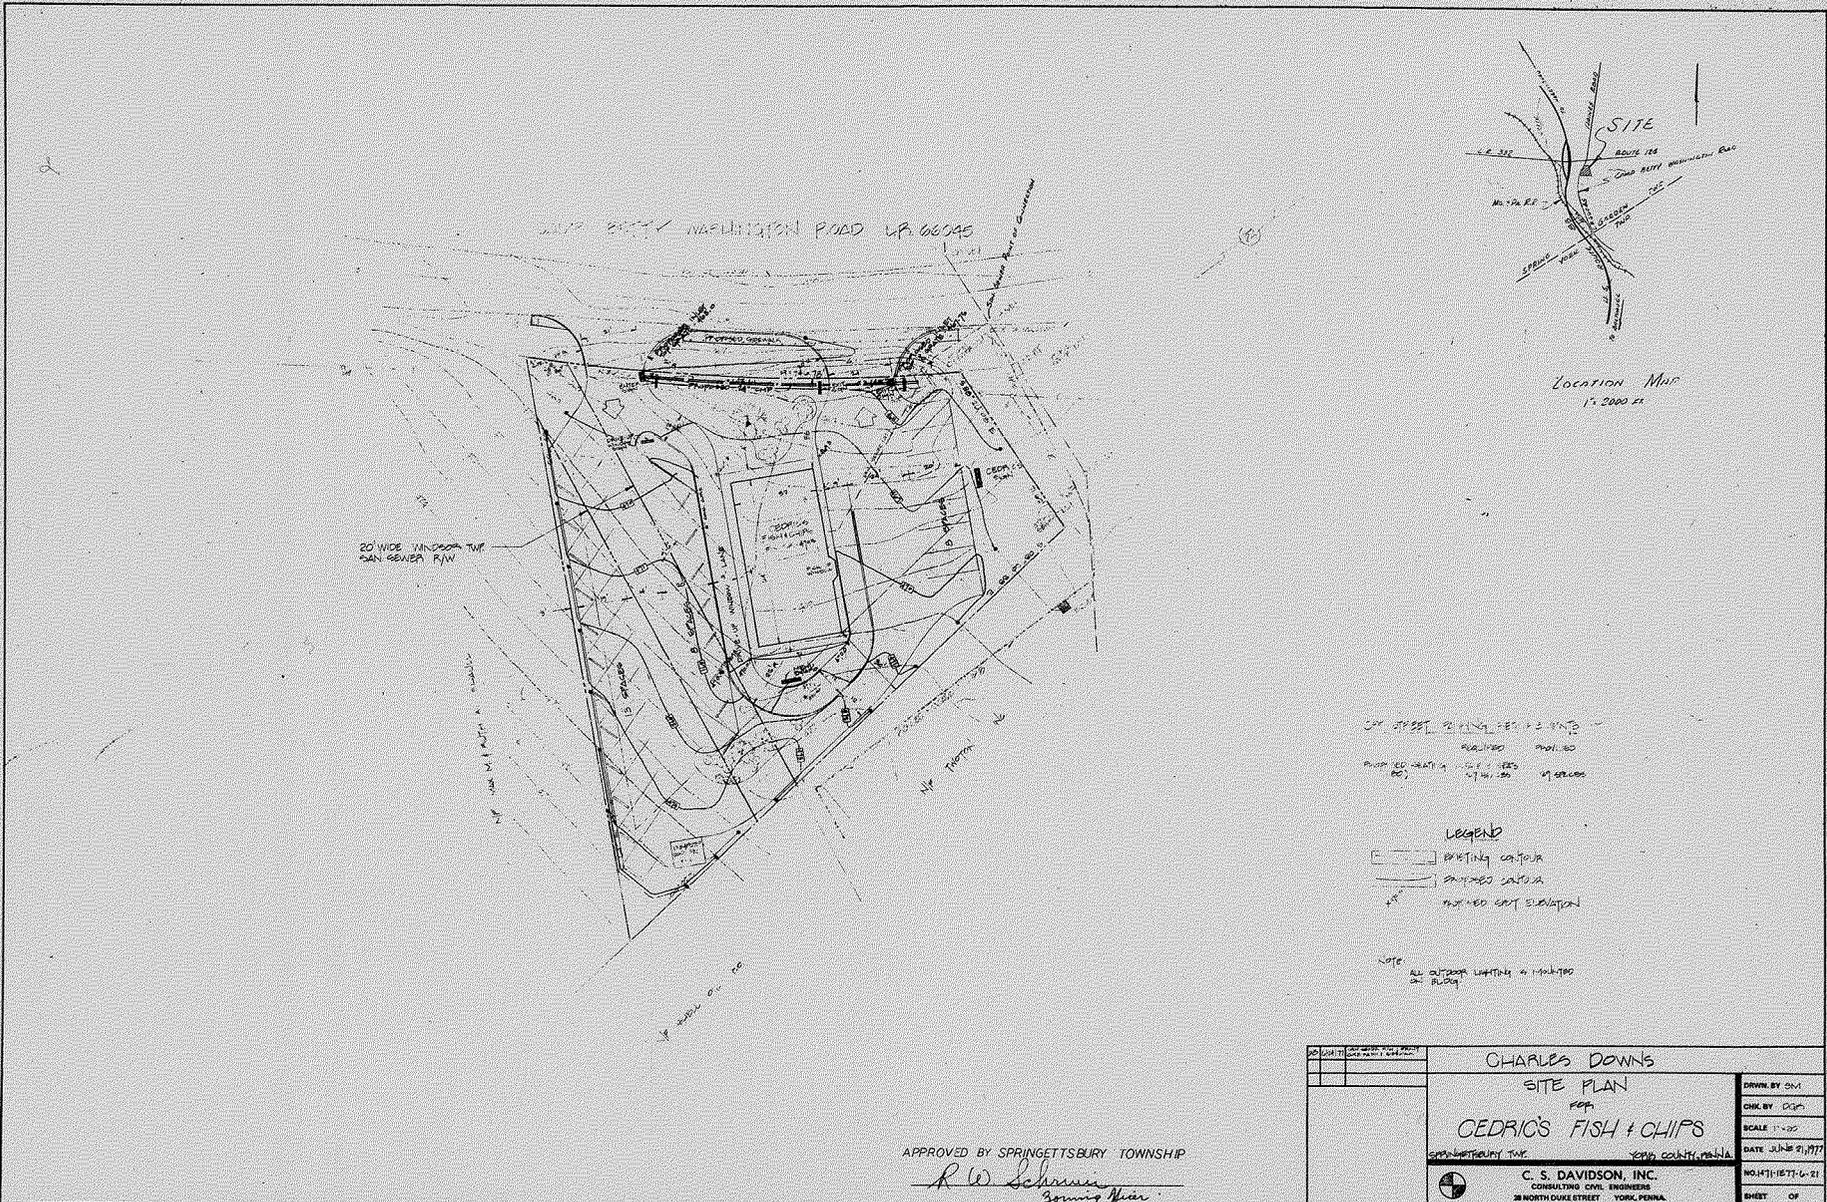

Location Map
11-2000-21

CONTOUR PLANTING 1:2.50 FT
 PROPOSED PLANTING 1:2.50 FT
 PROPOSED LIGHTING 1:2.50 FT
 PROPOSED SIGNAGE 1:2.50 FT
 PROPOSED DRIVEWAY 1:2.50 FT
 PROPOSED SIDEWALK 1:2.50 FT
 PROPOSED CURB 1:2.50 FT
 PROPOSED GROUND 1:2.50 FT

LEGEND
 [Symbol] EXISTING CONTOUR
 [Symbol] PROPOSED CONTOUR
 [Symbol] PROPOSED ELEVATION

NOTE
 ALL OUTDOOR LIGHTING 1:1-10-1990
 ON PLANTING

APPROVED BY SPRINGETTSBURY TOWNSHIP
R. W. Schramm
 Township Engineer

CHARLES DOWNS SITE PLAN FOR CEDRIC'S FISH + CHIPS SPRINGETTSBURY TWP. YORK COUNTY, PENNSA.		DRAWN BY: DMV CHECK BY: DGM SCALE: 1"=50' DATE: JUNE 21, 1977
C. S. DAVIDSON, INC. CONSULTING CIVIL ENGINEERS 38 NORTH DUKE STREET YORK, PENNSA.		NO. 171-1877-6-21 SHEET OF