




1 SOUTH ELEVATION
SCALE: 1/4" = 1'-0"

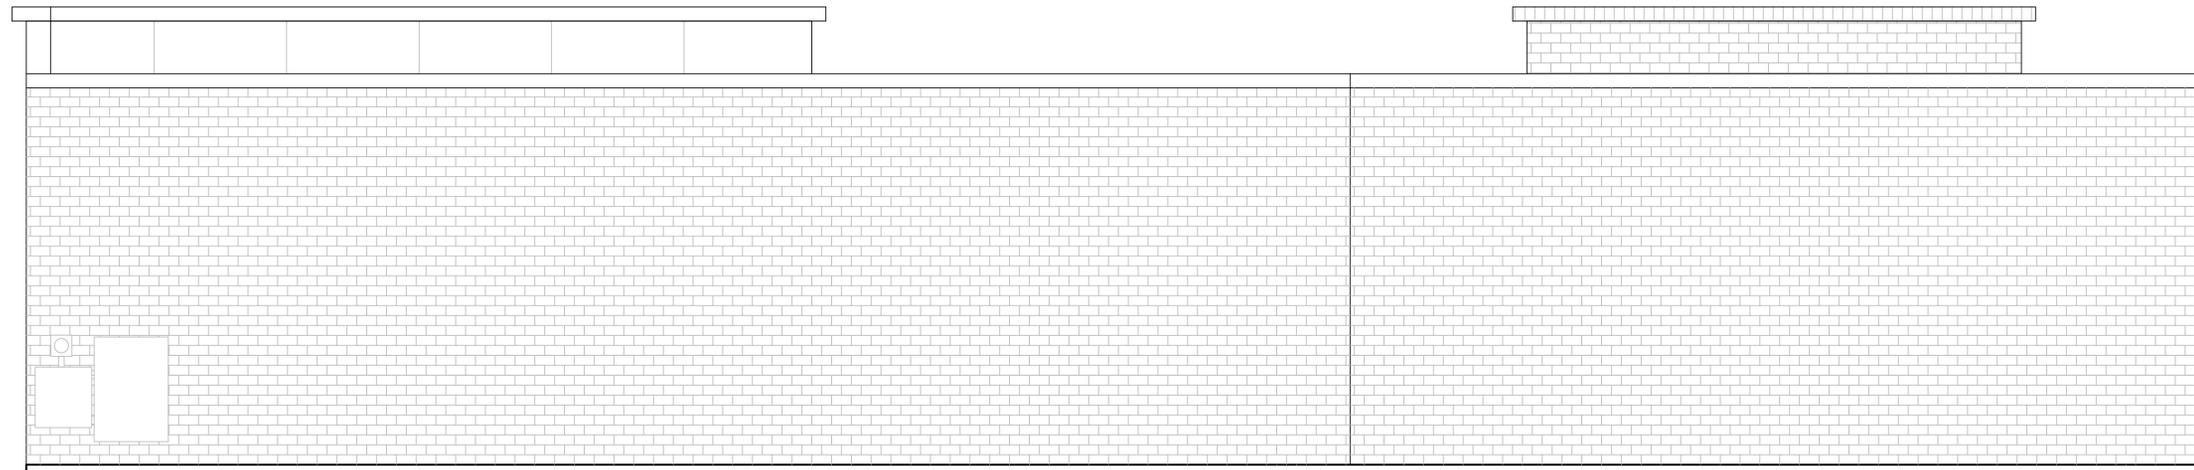

2 NORTH ELEVATION
SCALE: 1/4" = 1'-0"

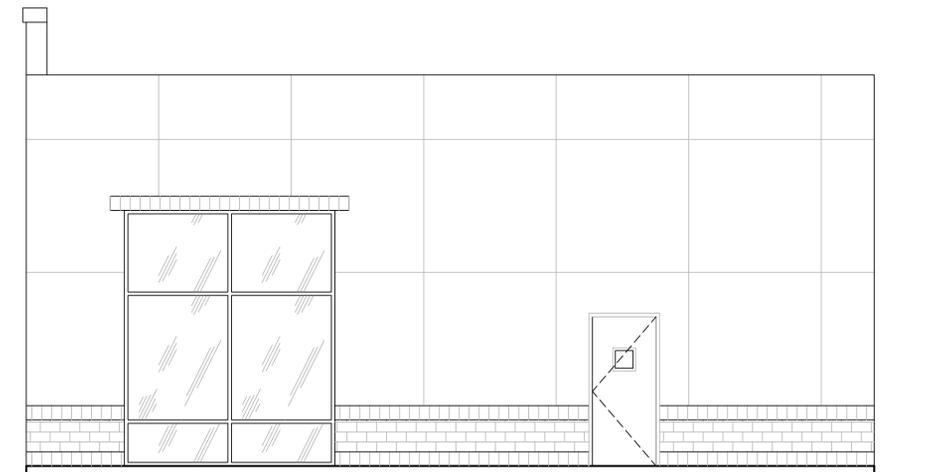

3 EAST ELEVATION
SCALE: 1/4" = 1'-0"

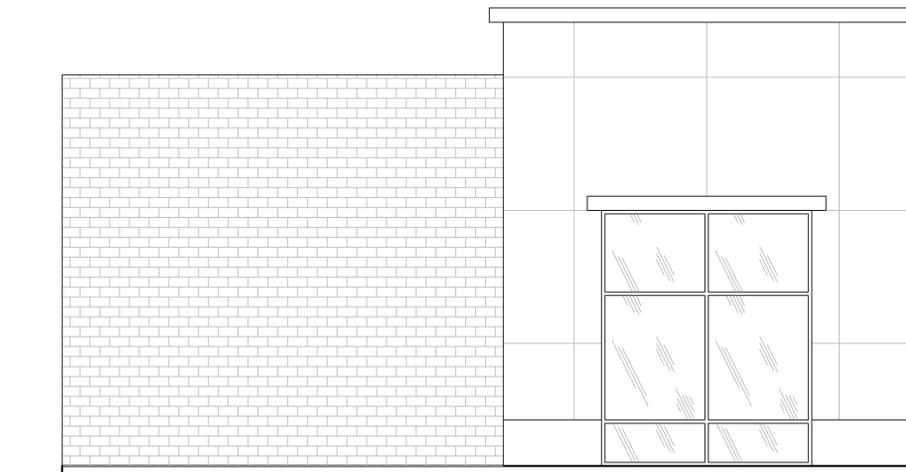

4 WEST ELEVATION
SCALE: 1/4" = 1'-0"


THE PETTIT GROUP, LLC
 Engineering • Architecture • Planning
 497 Center Street • Sewell, NJ 08080
 Tel: 856-464-9600 Fax: 856-464-9606
 www.pettitgroup.com
 Certificate of Authorization No. 246A28131400

REVISIONS		
NO.	DESCRIPTION	DATE
1	ISSUE FOR REVIEW	05.23.19

ALL DOCUMENTS PREPARED BY THE PETTIT GROUP, LLC ARE INSTRUMENTS OF SERVICE IN RESPECT TO THE PROJECT. THEY ARE NOT INTENDED OR REPRESENTED TO BE SUITABLE FOR REUSE BY OWNER OR OTHERS ON EXTENSIONS OF THE PROJECT OR ANY OTHER PROJECT. ANY REUSE WITHOUT WRITTEN PERMISSION BY THE PETTIT GROUP, LLC FOR THE SPECIFIC PURPOSE INTENDED WILL BE AT THE OWNER'S SOLE RISK AND WITHOUT LIABILITY OR LEGAL EXPOSURE TO THE PETTIT GROUP, LLC AND OWNER SHALL INDEMNIFY AND HOLD HARMLESS THE PETTIT GROUP, LLC FROM CLAIMS, DAMAGES, LOSSES AND EXPENSES ARISING OUT OF OR RESULTING THEREFROM.

THE CONTRACTOR MUST VERIFY ALL DIMENSIONS PRIOR TO PROCEEDING WITH THE WORK AND NOTIFY THE OWNER OF ANY DISCREPANCIES. THE CONTRACTOR SHALL UNDERSTAND THAT THE LOCATION OF UTILITIES SHOWN ON THE PLANS ARE ONLY APPROXIMATE. IT IS IMPORTANT TO NOTE THAT NOT ALL UTILITIES MAY BE SHOWN ON THE PLANS. IT IS THE RESPONSIBILITY OF THE CONTRACTOR TO LOCATE ALL UTILITIES (AERIAL AND BURIED) PRIOR TO THE START OF CONSTRUCTION. THE CONTRACTOR IS RESPONSIBLE TO CONTACT THE UNDERGROUND UTILITY MARK OUT SERVICE (1-800-272-1000) PRIOR TO THE START OF CONSTRUCTION. THE CONTRACTOR IS RESPONSIBLE TO REPAIR (AT HIS EXPENSE) ALL DAMAGED UTILITIES RESULTING FROM HIS WORK.

DESIGNED BY:	WCD	JOB NO:	1061-86
DRAWN BY:	ACA	DATE:	05.23.2019
CHECKED BY:	JPH	SCALE:	AS NOTED

PROJECT:
86 MARKET STREET
SPRINGETTESBURY TOWNSHIP,
YORK COUNTY, PA
 FOR
WINTERSTAR CORPORATION
14 BALLGOMINGO ROAD
CONSHOHOCKEN, PA 19428

JOHN P. HUBERT
 AIA, NCARB
 Registered Architect
 Commonwealth of Pennsylvania • License # RA-014757-X

SHEET TITLE:
EXTERIOR ELEVATIONS

SHEET NUMBER:
A2.0
 DO NOT SCALE DRAWINGS

REVISIONS		
NO.	DESCRIPTION	DATE
1	ISSUE FOR REVIEW	05.23.19

ALL DOCUMENTS PREPARED BY THE PETTIT GROUP, LLC ARE INSTRUMENTS OF SERVICE IN RESPECT TO THE PROJECT. THEY ARE NOT INTENDED OR REPRESENTED TO BE SUITABLE FOR REUSE BY OWNER OR OTHERS ON EXTENSIONS OF THE PROJECT OR ANY OTHER PROJECT ANY REUSE WITHOUT WRITTEN PERMISSION BY THE PETTIT GROUP, LLC. FOR THE SPECIFIC PURPOSE INTENDED WILL BE AT THE OWNER'S SOLE RISK AND WITHOUT LIABILITY OR LEGAL EXPOSURE TO THE PETTIT GROUP, LLC AND OWNER SHALL INDEMNIFY AND HOLD HARMLESS THE PETTIT GROUP, LLC FROM CLAIMS, DAMAGES, LOSSES AND EXPENSES ARISING OUT OF OR RESULTING THEREFROM.

THE CONTRACTOR MUST VERIFY ALL DIMENSIONS PRIOR TO PROCEEDING WITH THE WORK AND NOTIFY THE OWNER OF ANY DISCREPANCIES. THE CONTRACTOR SHALL UNDERSTAND THAT THE LOCATION OF UTILITIES SHOWN ON THE PLANS ARE ONLY APPROXIMATE. IT IS IMPORTANT TO NOTE THAT NOT ALL UTILITIES MAY BE SHOWN ON THE PLANS. IT IS THE RESPONSIBILITY OF THE CONTRACTOR TO LOCATE ALL UTILITIES (AERIAL AND BURIED) PRIOR TO THE START OF CONSTRUCTION. THE CONTRACTOR IS RESPONSIBLE TO CONTACT THE UNDERGROUND UTILITY MARK OUT SERVICE (1-800-272-1000) PRIOR TO THE START OF CONSTRUCTION. THE CONTRACTOR IS RESPONSIBLE TO REPAIR (AT HIS EXPENSE) ALL DAMAGED UTILITIES RESULTING FROM HIS WORK.

DESIGNED BY:	WCD	JOB NO.:	1061-86
DRAWN BY:	ACA	DATE:	05.23.2019
CHECKED BY:	JPH	SCALE:	AS NOTED

PROJECT:
**86 MARKET STREET
 SPRINGETTESBURY TOWNSHIP,
 YORK COUNTY, PA**
 FOR
**WINTERSTAR CORPORATION
 14 BALLGOMINGO ROAD
 CONSHOHOCKEN, PA 19428**




JOHN P. HUBERT
 AIA, NCARB
 Registered Architect
 Commonwealth of Pennsylvania • License # RA-014757-X

SHEET TITLE:
FLOOR PLAN

SHEET NUMBER:
A1.0

DO NOT SCALE DRAWINGS

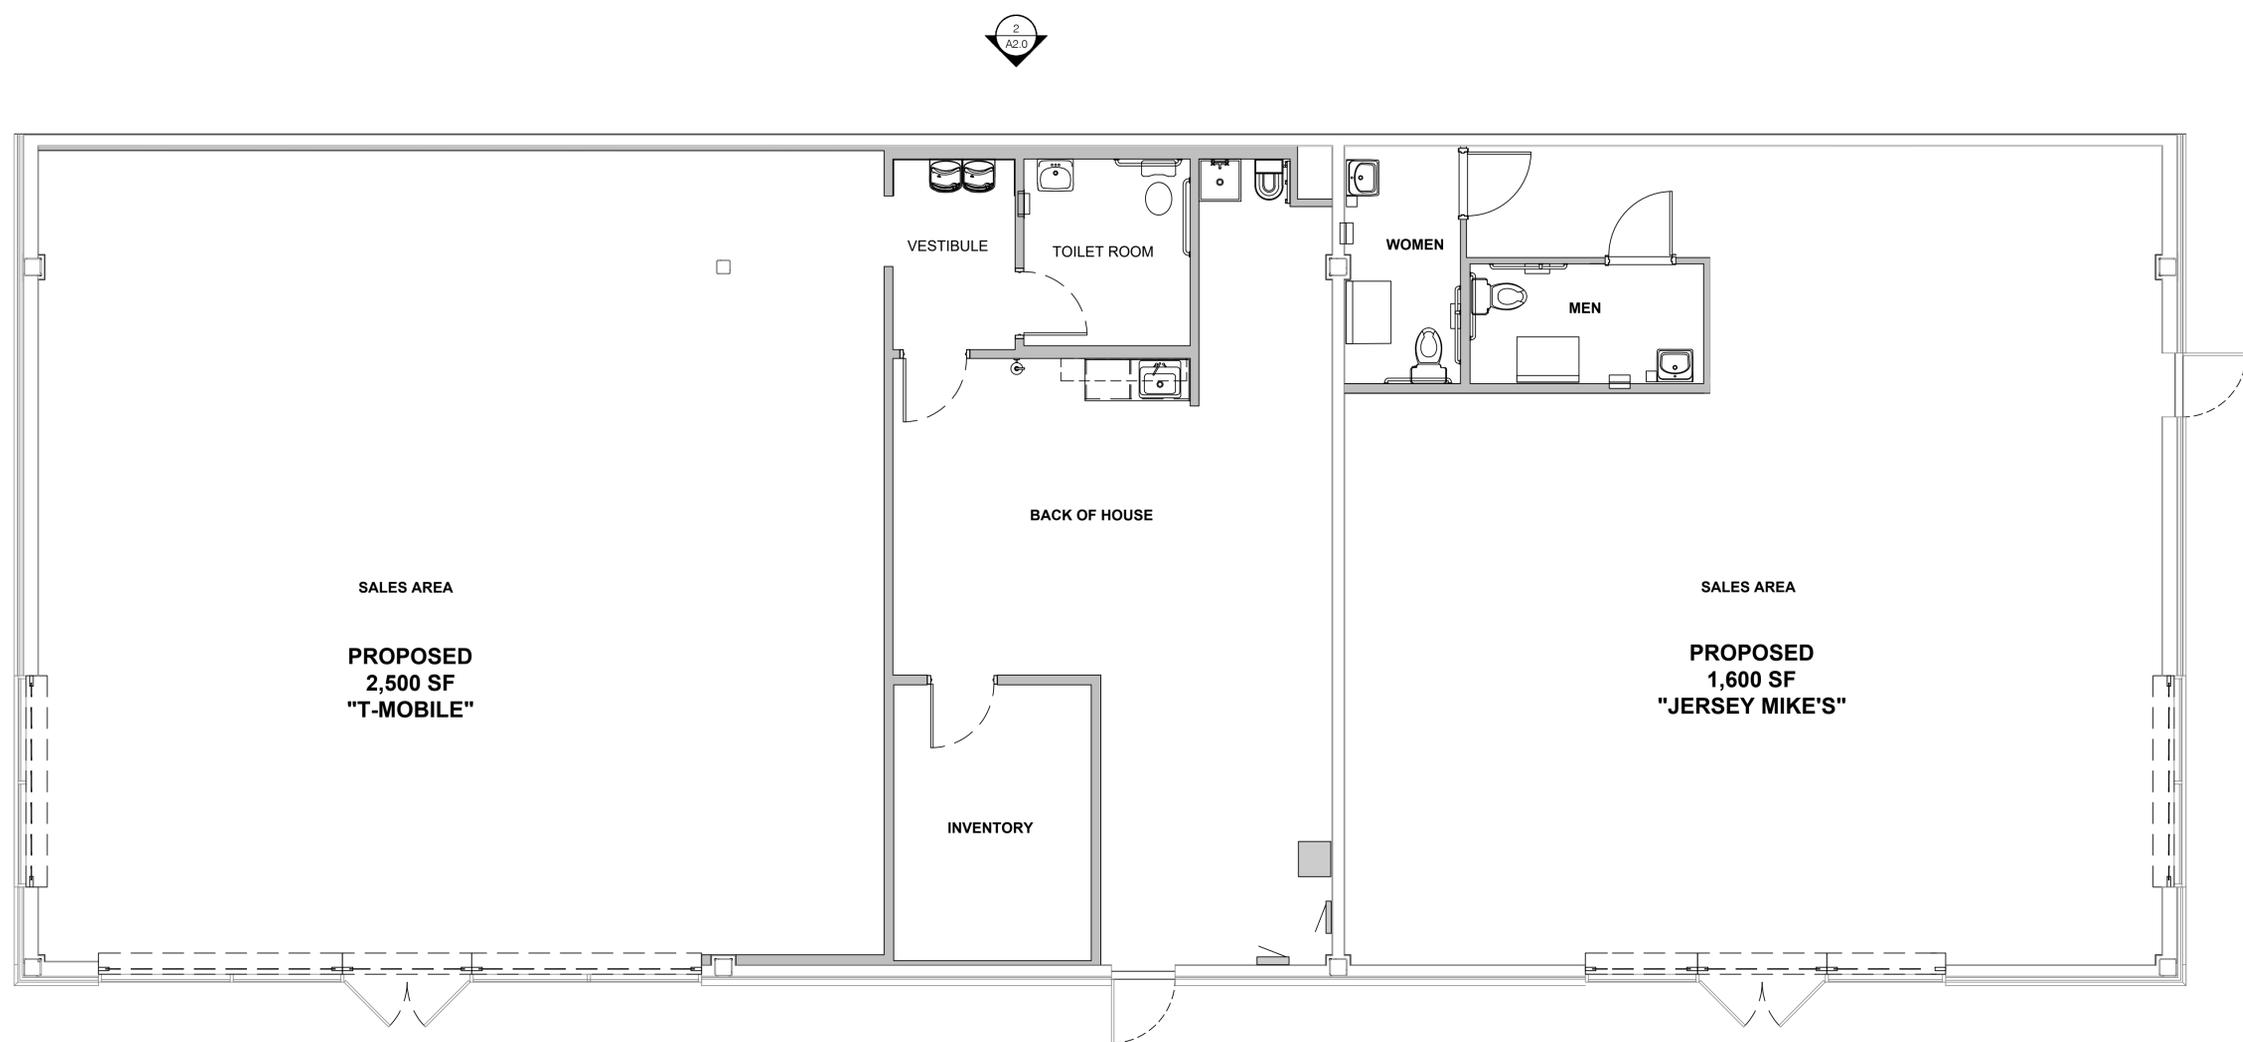

1 FLOOR PLAN
 SCALE: 1/4" = 1'-0"